



# ਗੁਰੂ ਨਾਨਕ ਕਾਲਜ ਆਫ ਐਜੂਕੇਸ਼ਨ GURU NANAK COLLEGE OF EDUCATION

(Under the Management of Delhi Sikh Gurdwara Management Committee)  
Recognised by NCTE, Affiliated to GGSIP University, Delhi (ISO 9001 : 2008 Certified)

The details of Infrastructural Facilities are given as below. These facilities are as per NCTE Regulations 2014.

## GROUND FLOOR

ROOM NO 1	DIRECTOR'S OFFICE
ROOM NO 2	RECEPTION
ROOM NO 3	GENERATOR ROOM
ROOM NO 4	ADMINISTRATIVE OFFICE
ROOM NO 5	PRINCIPAL'S OFFICE
ROOM NO 6	PANTRY
ROOM NO 7	STAFF ROOM
ROOM NO 32	BALA PRITAM AUDITORIUM

## FIRST FLOOR


ROOM NO 8	SUDHA CHANDRAN INCLUSIVE EDUCATION RESOURCE CENTRE
ROOM NO 9	RABINDRANATH TAGORE LANGUAGE LAB
ROOM NO 10	CLASS ROOM
ROOM NO 11	BHAI GURDAS JI CONFERENCE HALL
ROOM NO 12	ARYABHATTA CURRICULUM LAB (MATHEMATICS)
ROOM NO 13	GIRLS COMMON ROOM
ROOM NO 14	PLACEMENT OFFICE
ROOM NO 15	DR. JEAN PIAGET EDUCATIONAL PSYCHOLOGY LAB
ROOM NO 16	MAHA KAVI BHAI SANTOKH SINGH SEMINAR HALL

## SECOND FLOOR

ROOM NO 17-18	BABA KAHAN SINGH NABHA LIBRARY
ROOM NO 19	ICT RESOURCE CENTRE
ROOM NO 20	STORE ROOM
ROOM NO 21	DR. KALPANA CHAWLA CURRICULUM LAB (SCIENCE)
ROOM NO 22	BHAGAT PURAN SINGH CURRICULUM LAB (SOCIAL SCIENCE)
ROOM NO 23	AMRITA SHER-GILL ART & CRAFT RESOURCE CENTRE
ROOM NO 24	SHAHEED BHAGAT SINGH PERSONALITY DEVELOPMENT LABORATORY
ROOM NO 25	BOYS COMMON ROOM
ROOM NO 26	BHAI MERDANA JI MUSIC ROOM
ROOM NO 27	S. MILKHA SINGH HEALTH & PHYSICAL EDUCATION RESOURCE CENTRE
ROOM NO 28	CLASS ROOM
ROOM NO 29	CLASS ROOM
ROOM NO 30	CLASS ROOM
ROOM NO 31	CLASS ROOM



**EXISTING BUILDING PLAN OF GURU NANAK COLLEGE OF EDUCATION ON ROAD NO: - 75 SITUATED AT PUNJABI BAGH NEW DELHI**

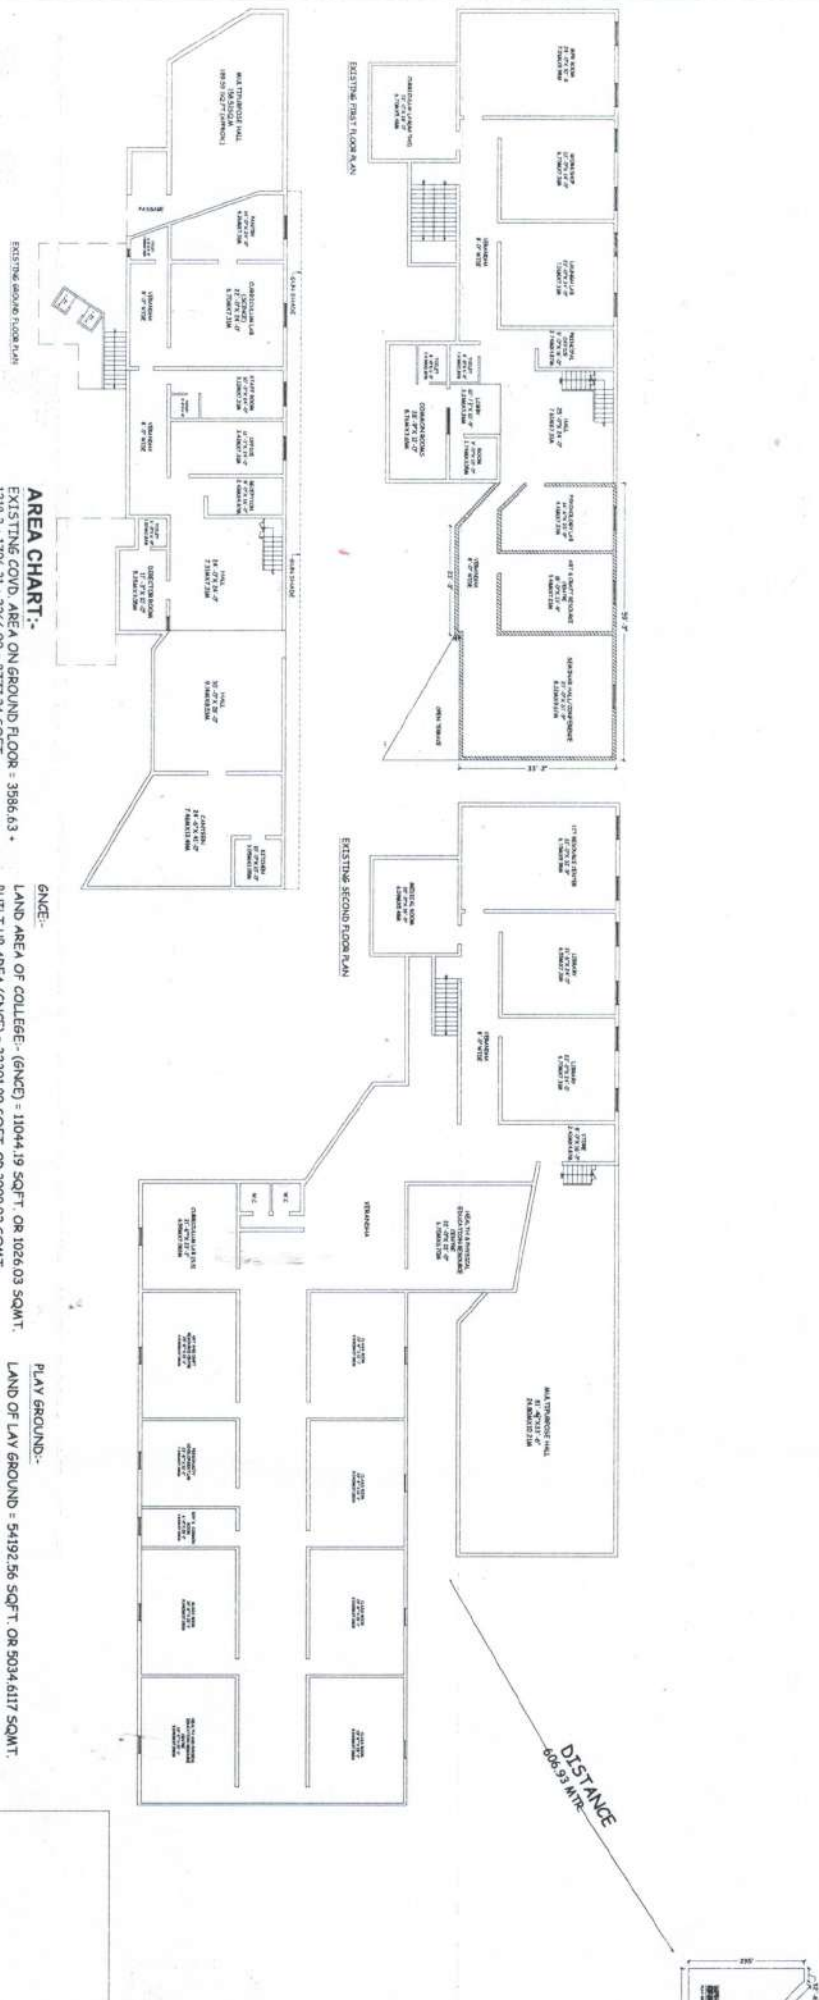

**AREA CHART:-**

EXISTING COVD. AREA ON GROUND FLOOR = 3586.43 + 1218.3 - 1706.31 = 2266.00 = 8777.24 SQFT OR (815.43 SQMT)  
 OPEN AREA ON GROUND FLOOR = 2266 SQFT OR 210.60 SQMT  
 EXISTING COVD. AREA ON FIRST FLOOR = 3224.30 SQFT + 2617.30 SQFT + EXISTING AREA = 5841.60 SQFT + 99.3 - 34.3 - 23.3 - 1.0 = 5841.60 SQFT + 2029.31 SQFT + 23.29 SQFT = 7894.18 SQFT (733.39 SQMT)  
 EXISTING COVD. AREA ON SECOND FLOOR = 4962.00 + 3411 + 2586.36 + 7844.15 + 496.72 = 15630.40 SQFT (1452.10 SQMT)  
 TOTAL COVD. AREA ON ALL FLOOR = 32301.80 SQFT (3000.92 SQMT)

**GNCE:-**

LAND AREA OF COLLEGE - (GNCE) - 1104.19 SQFT. OR 1026.03 SQMT.  
 BUILT UP AREA (GNCE) = 32301.90 SQFT. OR 3000.92 SQMT.  
 F.A.R. COLLEGE = 2.92%  
 F.A.R. GROUND FLOOR = 0.79%  
 F.A.R. FIRST FLOOR = 0.71%  
 F.A.R. SECOND FLOOR = 1.42%  
 BUILT UP GROUND FLOOR = 8777.24 SQFT. OR 815.43 SQMT.  
 FIRST FLOOR = 7894.18 SQFT. OR 733.39 SQMT.  
 SECOND FLOOR = 15630.40 SQFT. OR 1452.10 SQMT.  
 OPEN LAND AREA = 2266.00 SQFT. OR 210.60 SQMT.

**PLAY GROUND:-**

LAND OF LAY GROUND = 54192.56 SQFT. OR 5034.6117 SQMT.  
 F.A.R. (COLLEGE + PLAY GROUND) = 4.95%  
 DISTANCE:-  
 6532.99 SQFT. OR 606.93 MTR

OWNER'S SIGN.

*Darshan Singh*

**DARSHAN SINGH**

Regd. Architect CA/37867

D-82, Kirti ARCHITECTS, 15 Resi. - B-151, Brother Hoo H-3 Block, Vikas Puri, N.D

DISTANCE  
606.93 MTR